


1 EXISTING BASEMENT PLAN
1/4" = 1'-0"

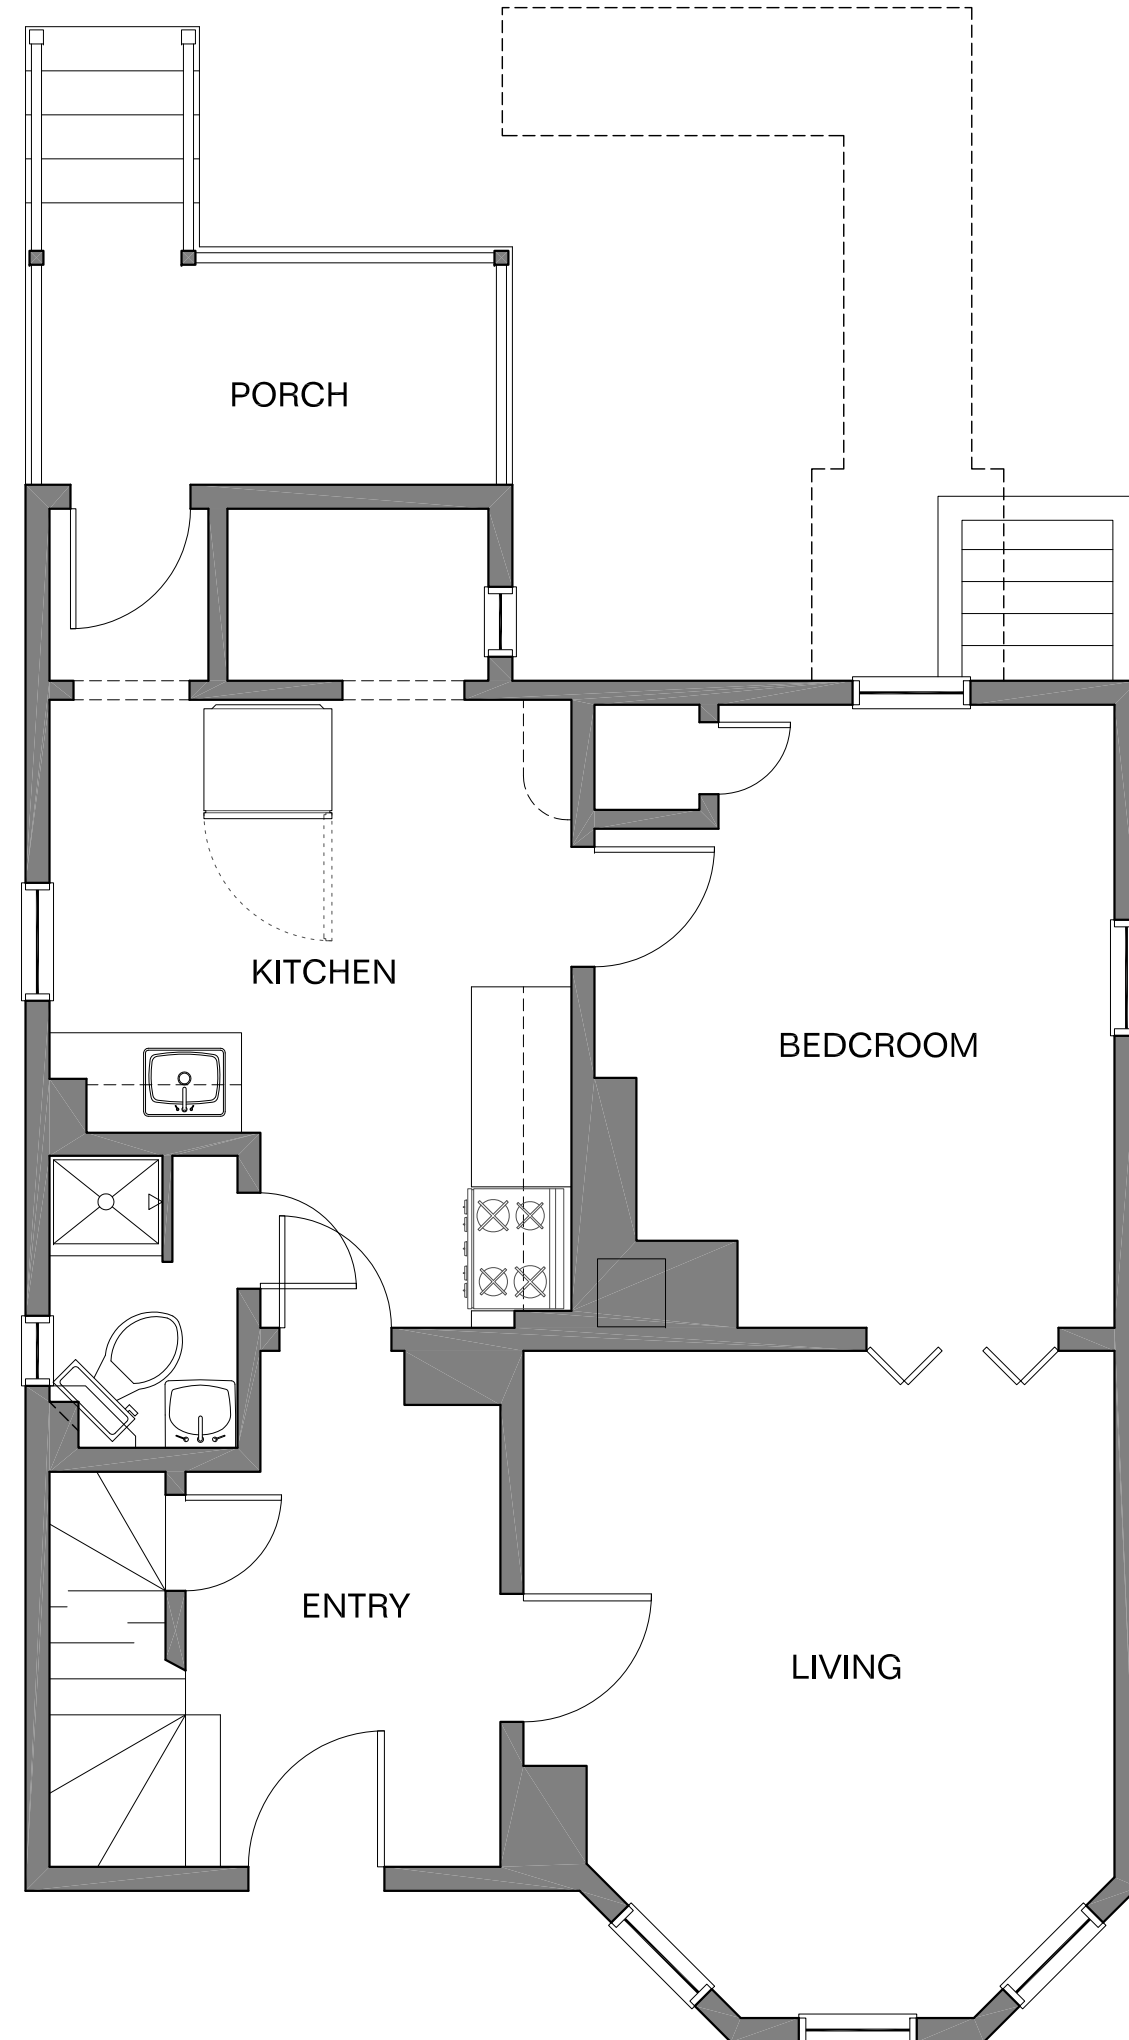

2 EXISTING FIRST FLOOR PLAN
1/4" = 1'-0"

NOTE: CORRECT DRAWING FORMAT IS IFC. ANY PLOT OF THIS DRAWING TO OTHER FORMAT DIMENSIONS HAS BEEN PLOTTED TO FIT WITHIN CURRY SIZE. DRAWING AND DETAIL SCALES MUST BE REDUCED OR INCREASED PROPORTIONATELY.

Consultant:
 Owner:

These CADD documents are recorded on, or can be transmitted as, electronic media. They are therefore subject to undetectable alteration or erasure, either intentional or unintentional, due to, among other causes: transmission, conversion, media degradation, software error, or human alteration. Accordingly, Luna Design Group, Inc. shall not be held liable for any claims, losses, damages, or costs arising out of any such alteration or unauthorized re-use or modification of these CADD documents.

Project:
Sullivan Residence Renovations
 15 Harrison Road
 Somerville, MA 02144


Dwg. Title:
EXISTING BASEMENT + FIRST FLOOR PLANS

No.	Date	Revision/Issue
1		


Date:
 Scale: 1/4" = 1'-0"
 Job No.:
 File:

Seal:
 Dwg. No.:

© 2013 LUNA Design Group, Inc. - All Rights Reserved.

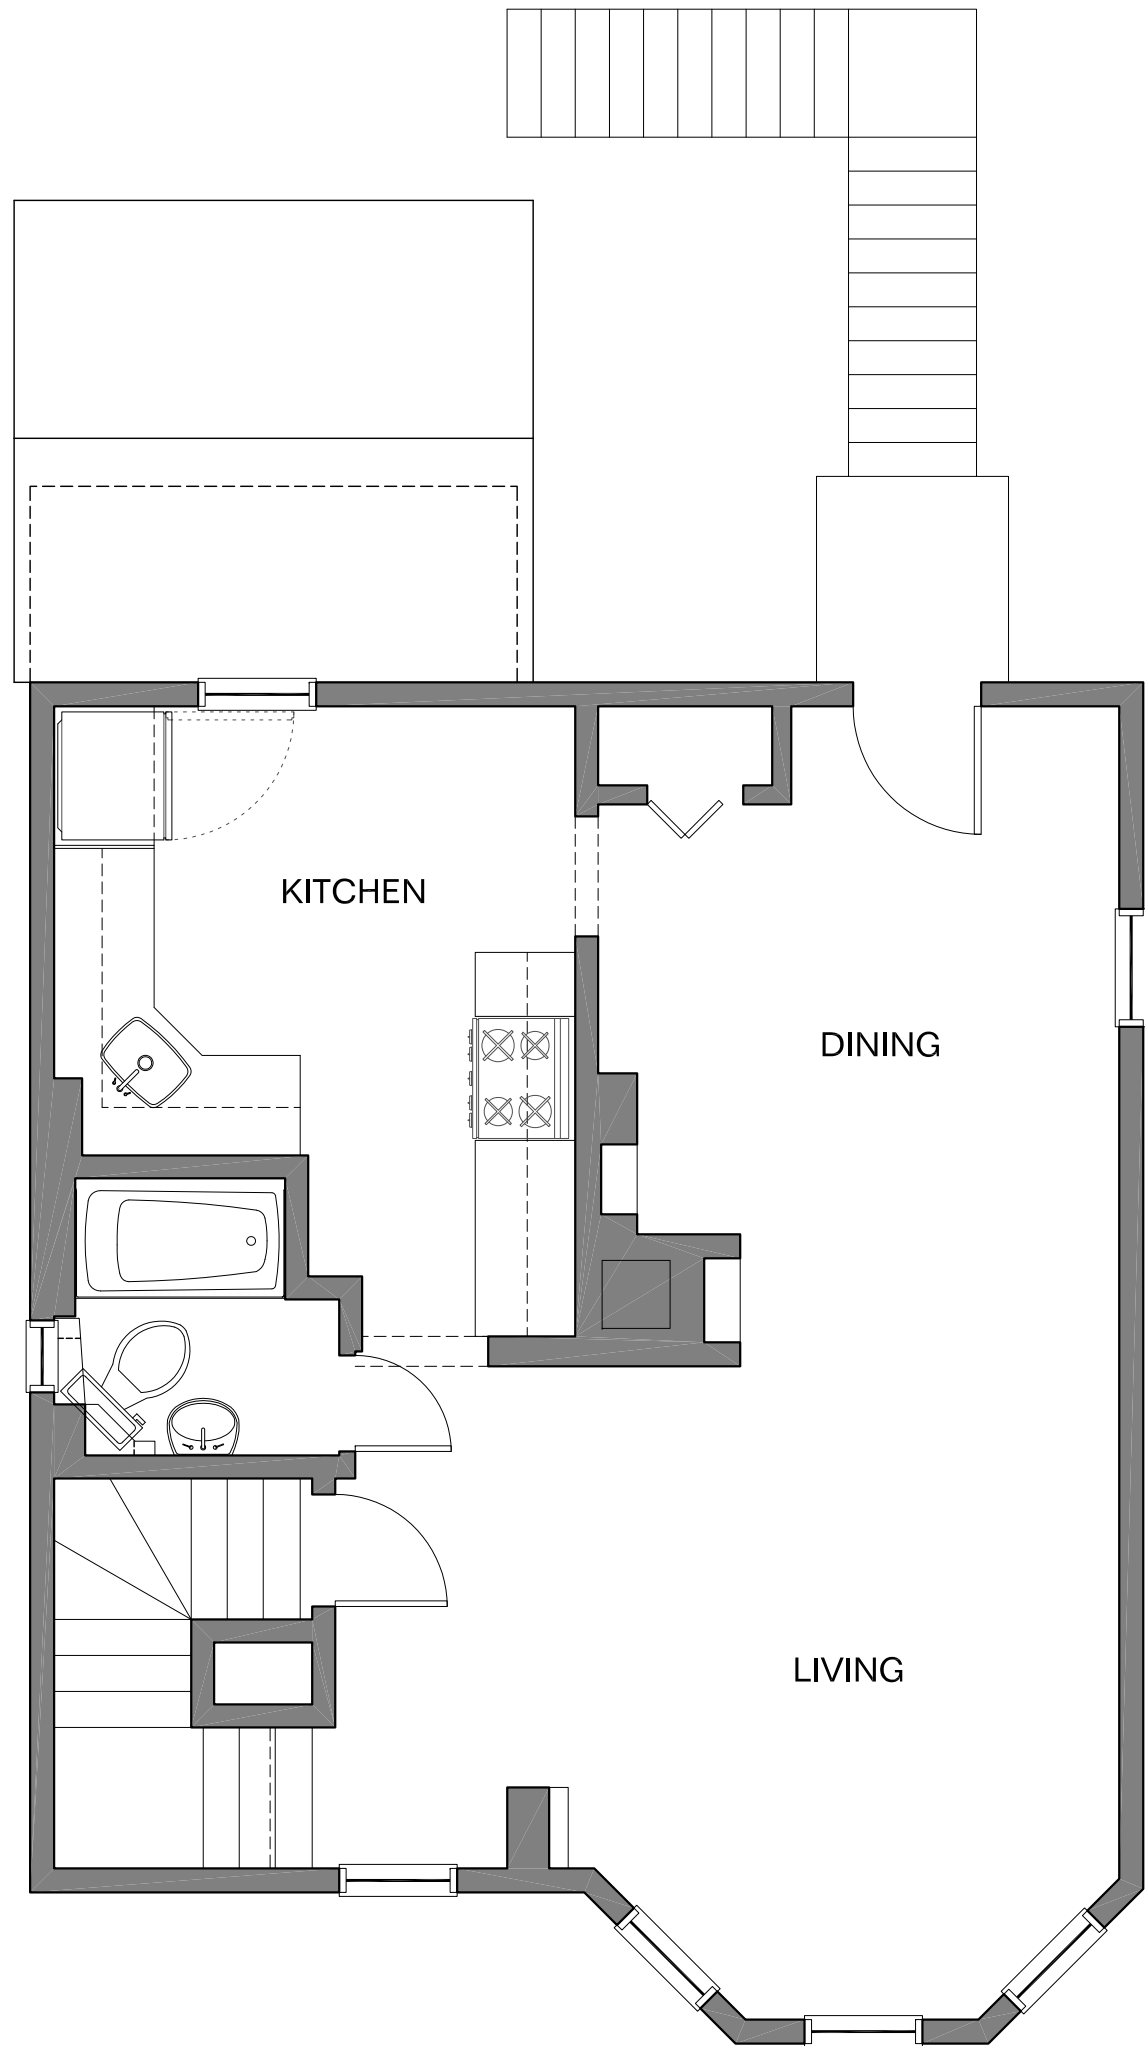

1 EXISTING SECOND FLOOR PLAN
1/4" = 1'-0"

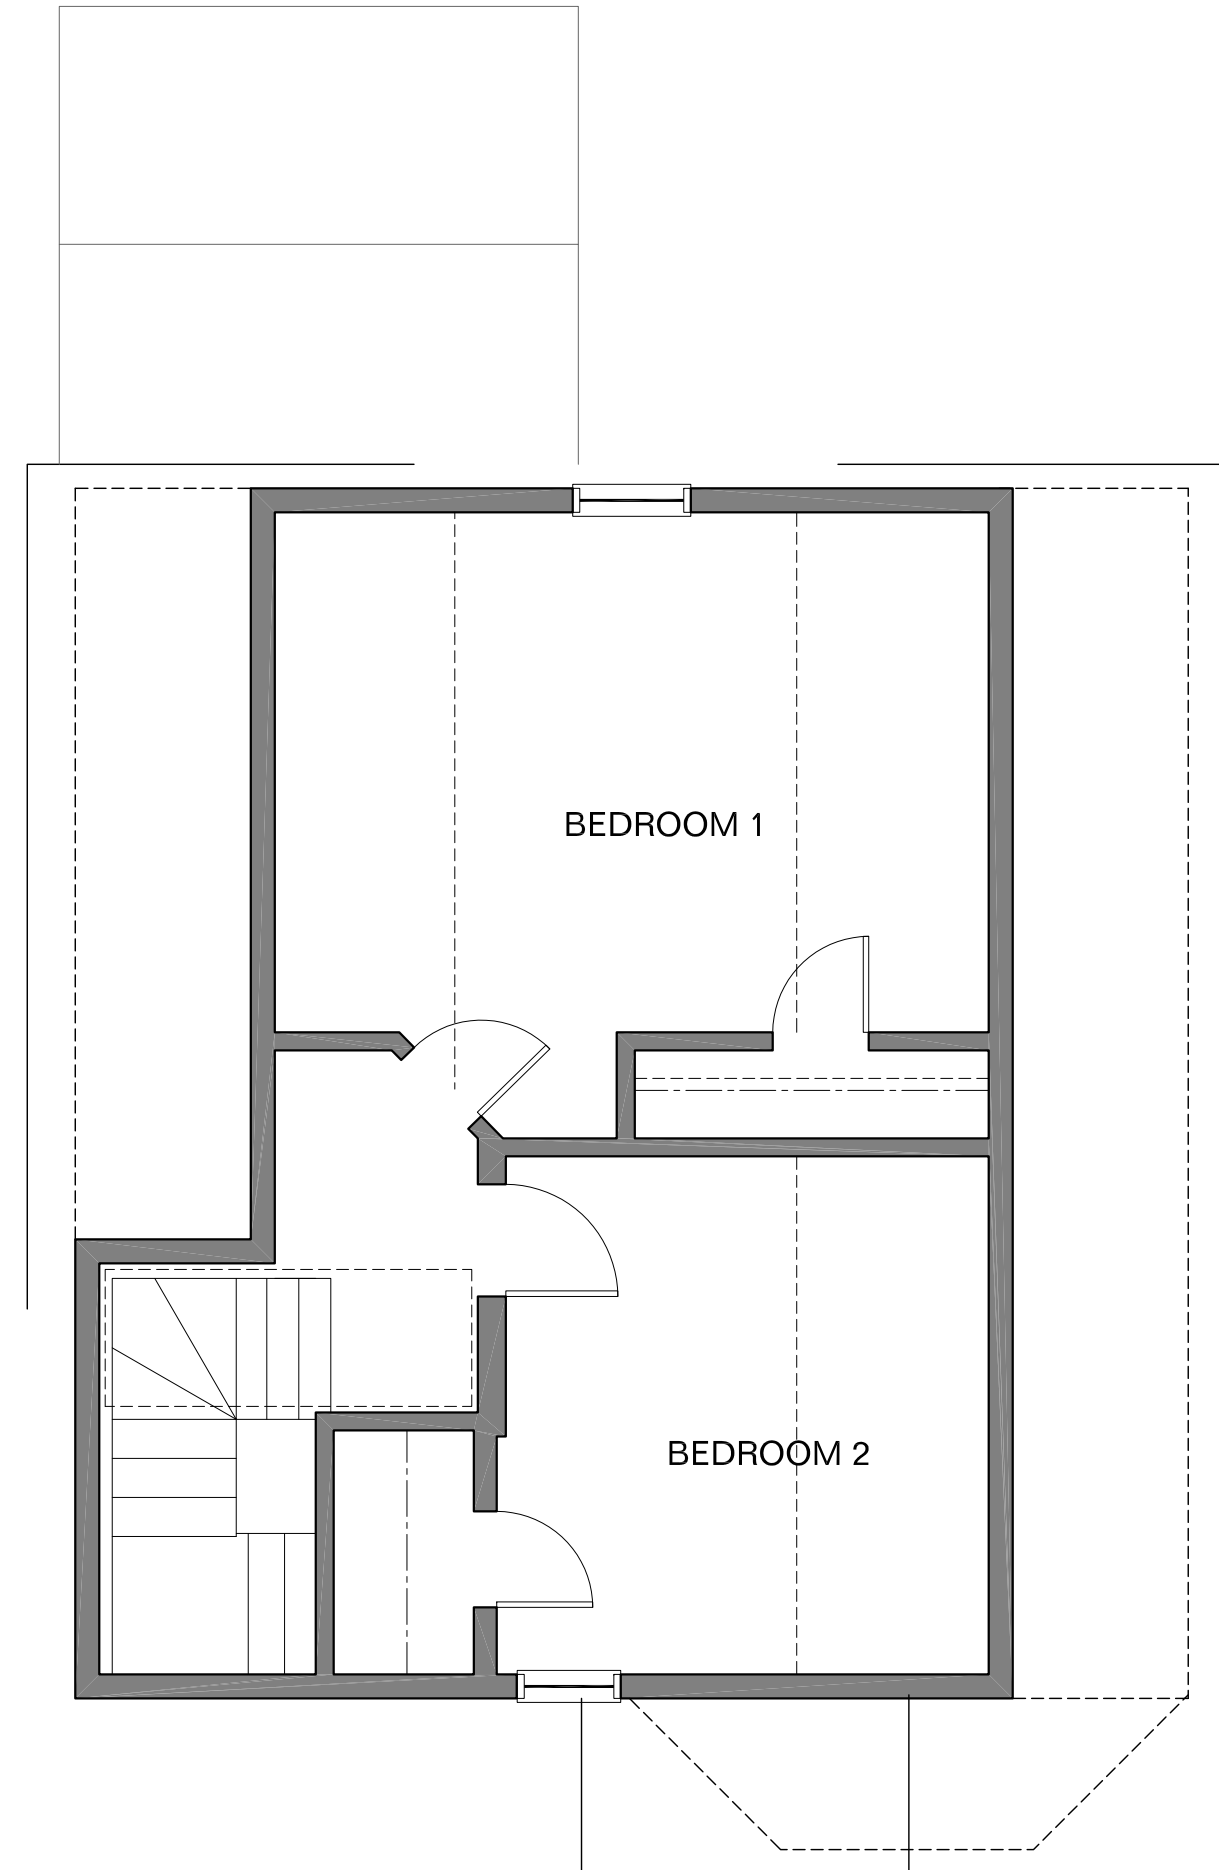

2 EXISTING THIRD FLOOR PLAN
1/4" = 1'-0"

NOTE: CORRECT DRAWING FORMAT IS BPS2. ANY PLOT OF THIS DRAWING TO OTHER FORMAT DIMENSIONS HAS BEEN PLOTTED TO FIT WITHIN CURRY SIZE. DRAWING AND DETAIL SCALES MUST BE REDUCED OR INCREASED PROPORTIONATELY.

Consultant:
 Owner:

These CADD documents are recorded on, or can be transmitted as, electronic media. They are therefore subject to undetectable alteration or erasure, either intentional or unintentional, due to, among other causes: transmission, conversion, media degradation, software error, or human alteration. Accordingly, Luna Design Group, Inc. shall not be held liable for any claims, losses, damages, or costs arising out of any such alteration or unauthorized re-use or modification of these CADD documents.

Project:
Sullivan Residence Renovations
 15 Harrison Road
 Somerville, MA 02144

Dwg. Title:
EXISTING SECOND + THIRD FLOOR PLANS

No.	Date	Revision/Issue
1	.	.

Date:
 Scale: 1/4" = 1'-0"
 Job No.:
 File:

Seal:
 Dwg. No.:

EX2

THIS DOCUMENT WAS PREPARED SPECIFICALLY FOR THE PROJECT IDENTIFIED IN THIS TITLE BLOCK. IT IS NOT FOR GENERAL USE OR PUBLICATION. LUNA DESIGN GROUP, INC. MAKES NO REPRESENTATIONS THAT IT IS APPROPRIATE FOR USE ON OTHER PROJECTS OR FUTURE MODIFICATIONS TO THIS PROJECT. REPRODUCTION OF THIS DOCUMENT IS NOT AUTHORIZED AND MAY RESULT IN LEGAL ACTION. ALL RIGHTS RESERVED.

©2023 LUNA Design Group, Inc. - All Rights Reserved.