


exposed brick of the chimney so we save on the space from the enclosure? gas fireplace on the living room side

FIRST FLOOR PLAN

SCHEME "C"
SCALE: 1/4" = 1'-0"

SULLIVAN RESIDENCE
SOMERVILLE MA

3.4.12

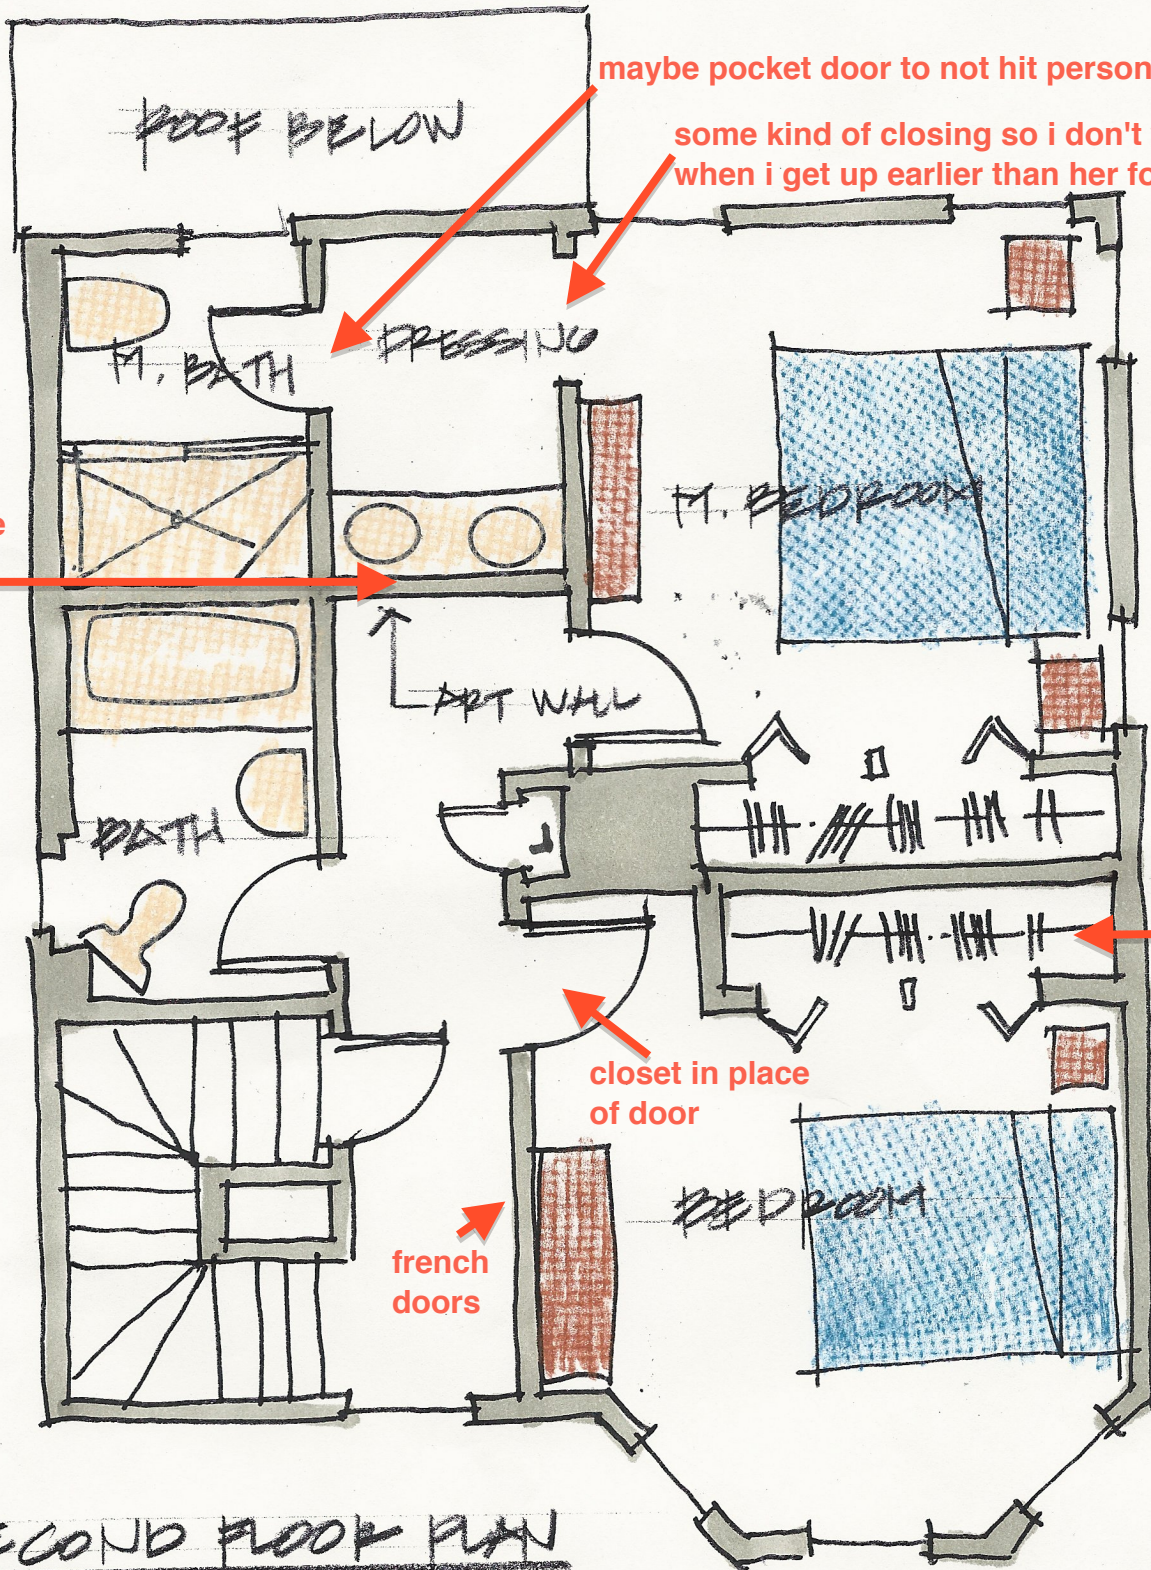

maybe pocket door to not hit person pooping?
 some kind of closing so i don't wake kasia when i get up earlier than her for work

wall and sink moves up to make space for laundry closet with stacked washer and dryer in hallway

remove closet

closet in place of door

french doors

SECOND FLOOR PLAN
 SCHEME "B"
 SCALE: 1/4" = 1'-0"

SULLIVAN RESIDENCE
 SOMERVILLE, MA

3.9.12