

**LUNA** Design Group

100 Conifer Hill Drive, Suite No. 405  
 Danvers, Massachusetts 01923  
 781.245.6530 | fax 781.245.6508  
 www.lunadesign.com

Architecture . Interiors . Planning

These CADD documents are recorded on, or can be transmitted as, electronic media. They are therefore subject to undetectable alteration or erasure, either intentional or unintentional, due to, among other causes: transmission, conversion, media degradation, software error, or human alteration. Accordingly, Luna Design Group, Inc., shall not be held liable for any claims, losses, damages, or costs arising out of any such alteration or unauthorized re-use or modification of these CADD documents.

Consultant:

Project:

**Sullivan Residence**

15 Harrison Road  
 Somerville  
 Massachusetts 02144

Drawing Title:

**PROPOSED  
 FIRST FLOOR  
 PLAN**

No.	Date	Revision/Issue

Date	
Scale	1/4" = 1'-0"
Job No.	
File	



Seal

Dwg. No.

**A1**

THIS DOCUMENT WAS PREPARED SPECIFICALLY FOR THE PROJECT IDENTIFIED IN THIS TITLE BLOCK. IT IS NOT FOR GENERAL USE OR PUBLICATION. LUNA DESIGN GROUP, INC. MAKES NO REPRESENTATIONS THAT IT IS APPROPRIATE FOR USE ON OTHER PROJECTS OR FUTURE MODIFICATIONS TO THIS PROJECT. REPRODUCTION OF THIS DOCUMENT IS NOT AUTHORIZED AND MAY RESULT IN LEGAL ACTION. ALL RIGHTS RESERVED.

NOTE: CORRECT DRAWING FORMAT IS 24" x 36". ANY PLOT OF THIS DRAWING TO OTHER FORMAT DIMENSIONS HAS BEEN PLOTTED TO FIT MEDIA OUTPUT SIZE. DRAWING AND DETAIL SCALES MUST BE REDUCED OR INCREASED PROPORTIONATELY.

 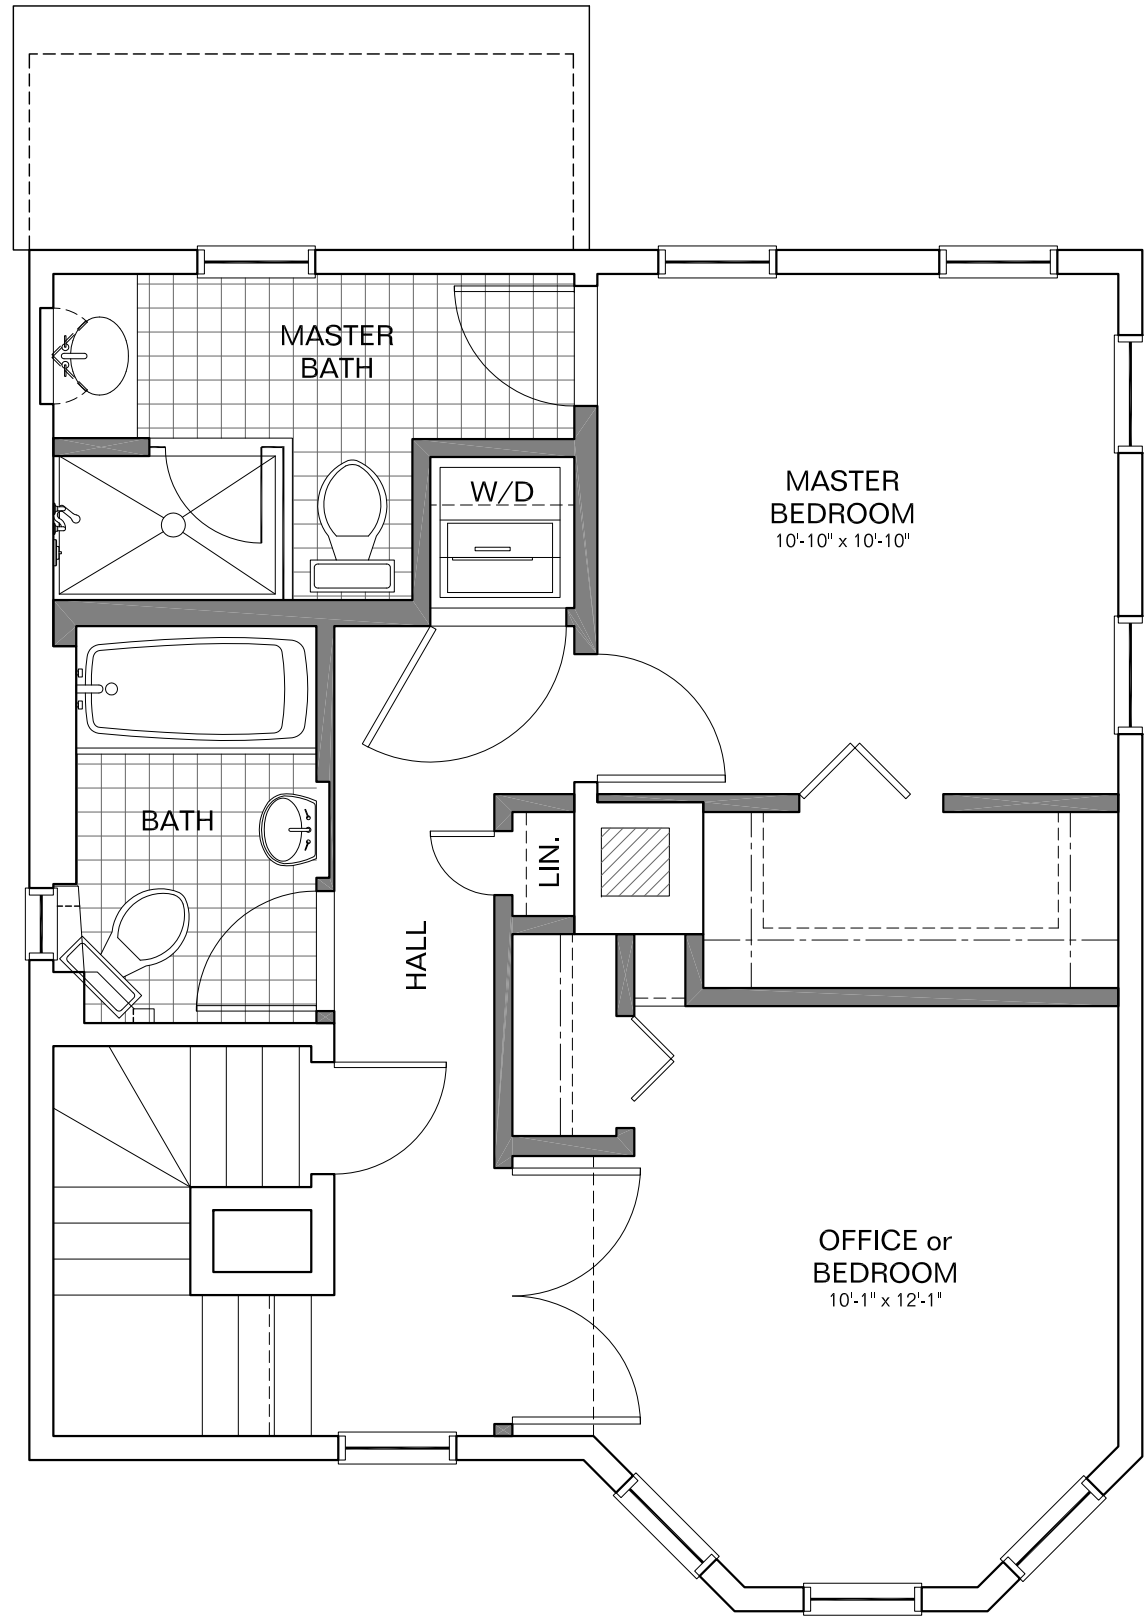

**LUNA | Design Group**

100 Conifer Hill Drive, Suite No. 405  
 Danvers, Massachusetts 01923  
 781.245.6530 | fax 781.245.6508  
 www.lunadesign.com  
 Architecture . Interiors . Planning

These CADD documents are recorded on, or can be transmitted as, electronic media. They are therefore subject to undetectable alteration or erasure, either intentional or unintentional, due to, among other causes, transmission, conversion, media degradation, software error, or human alteration. Accordingly, Luna Design Group, Inc., shall not be held liable for any claims, losses, damages, or costs arising out of any such alteration or unauthorized re-use or modification of these CADD documents.

Consultant:

Project:  
**Sullivan Residence**  
 15 Harrison Road  
 Somerville  
 Massachusetts 02144

Drawing Title:  
**PROPOSED SECOND FLOOR PLAN**

No.	Date	Revision/Issue

Date	
Scale	1/4" = 1'-0"
Job No.	
File	

Seal

Dwg. No.  
**A2**

THIS DOCUMENT WAS PREPARED SPECIFICALLY FOR THE PROJECT IDENTIFIED IN THIS TITLE BLOCK. IT IS NOT FOR GENERAL USE OR PUBLICATION. LUNA DESIGN GROUP, INC. MAKES NO REPRESENTATIONS THAT IT IS APPROPRIATE FOR USE ON OTHER PROJECTS OR FUTURE MODIFICATIONS TO THIS PROJECT. REPRODUCTION OF THIS DOCUMENT IS NOT AUTHORIZED AND MAY RESULT IN LEGAL ACTION. ALL RIGHTS RESERVED.

© 2012, LUNA Design Group, Inc. - Architects. These Documents are copyright protected.