
 


LUNA | DESIGN GROUP ARCHITECTURE • INTERIORS • PLANNING 100 CONIFER HILL DRIVE, SUITE NO. 405 DANVERS, MASSACHUSETTS 01923 781.245.6500 | FAX 781.245.6508 WWW.LUNADesign.com

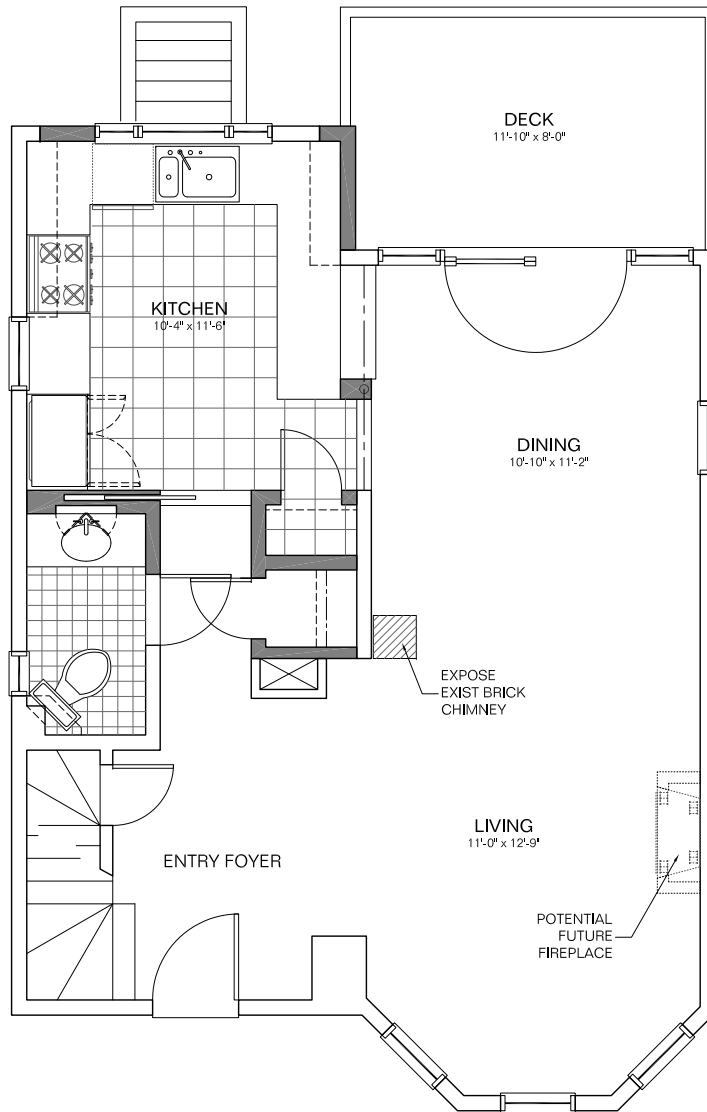

LUNA | Design Group
 100 Conifer Hill Drive, Suite No. 405
 Danvers, Massachusetts 01923
 781.245.6500 | fax 781.245.6508
 www.lunadesign.com
 Architecture • Interiors • Planning

These CADD documents are recorded on, or can be converted to, electronic media. They are therefore subject to undetectable alteration or misuse. Other interested parties are advised to verify the accuracy of the information contained herein by independent means. LUNA | Design Group, Inc. shall not be held liable for any errors, omissions, or damages resulting from the use of these CADD documents.

Consultant:

Project:
Sullivan Residence
 15 Harrison Road
 Somerville
 Massachusetts 02144



Drawing Title:
**PROPOSED
 FIRST FLOOR
 PLAN**

No.	Date	Revision/Issue

Drawn	
Scale	1/4" = 1'-0"
Plot No.	
Rev.	

Seal

Dwg. No.
A1

 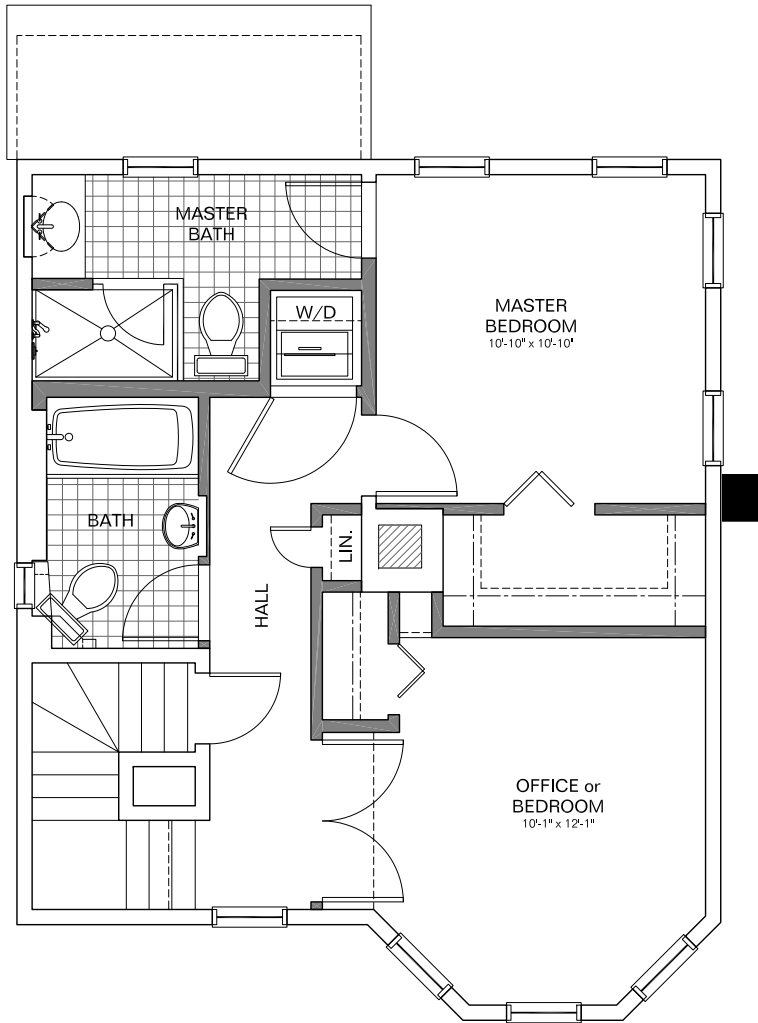

These CADD documents are recorded on, or can be converted to, electronic media. They are therefore subject to undetectable alteration or tampering. Other than the original or authorized user, no other person shall be permitted to use these documents. LUNA Design Group, Inc. shall not be held liable for any errors, omissions, or damages of any kind resulting from the use of these CADD documents.

Consultant:

Project:
Sullivan Residence
 15 Harrison Road
 Somerville
 Massachusetts 02144

Drawing Title:

**PROPOSED
 SECOND
 FLOOR PLAN**

No.	Date	Revision/Issue

Date	
Scale	1/4" = 1'-0"
Job No.	
Rev.	

Seat

Dwg. No.
A2

THESE DOCUMENTS CONTAIN THE PROPERTY OF LUNA DESIGN GROUP, INC. AND ARE NOT TO BE REPRODUCED OR TRANSMITTED IN ANY FORM OR BY ANY MEANS, ELECTRONIC OR MECHANICAL, INCLUDING PHOTOCOPYING, RECORDING, OR BY ANY INFORMATION STORAGE AND RETRIEVAL SYSTEM, WITHOUT THE WRITTEN PERMISSION OF LUNA DESIGN GROUP, INC.

© 2012 LUNA DESIGN GROUP, INC. ALL RIGHTS RESERVED.