


**1** EXISTING BASEMENT PLAN  
1/4" = 1'-0"

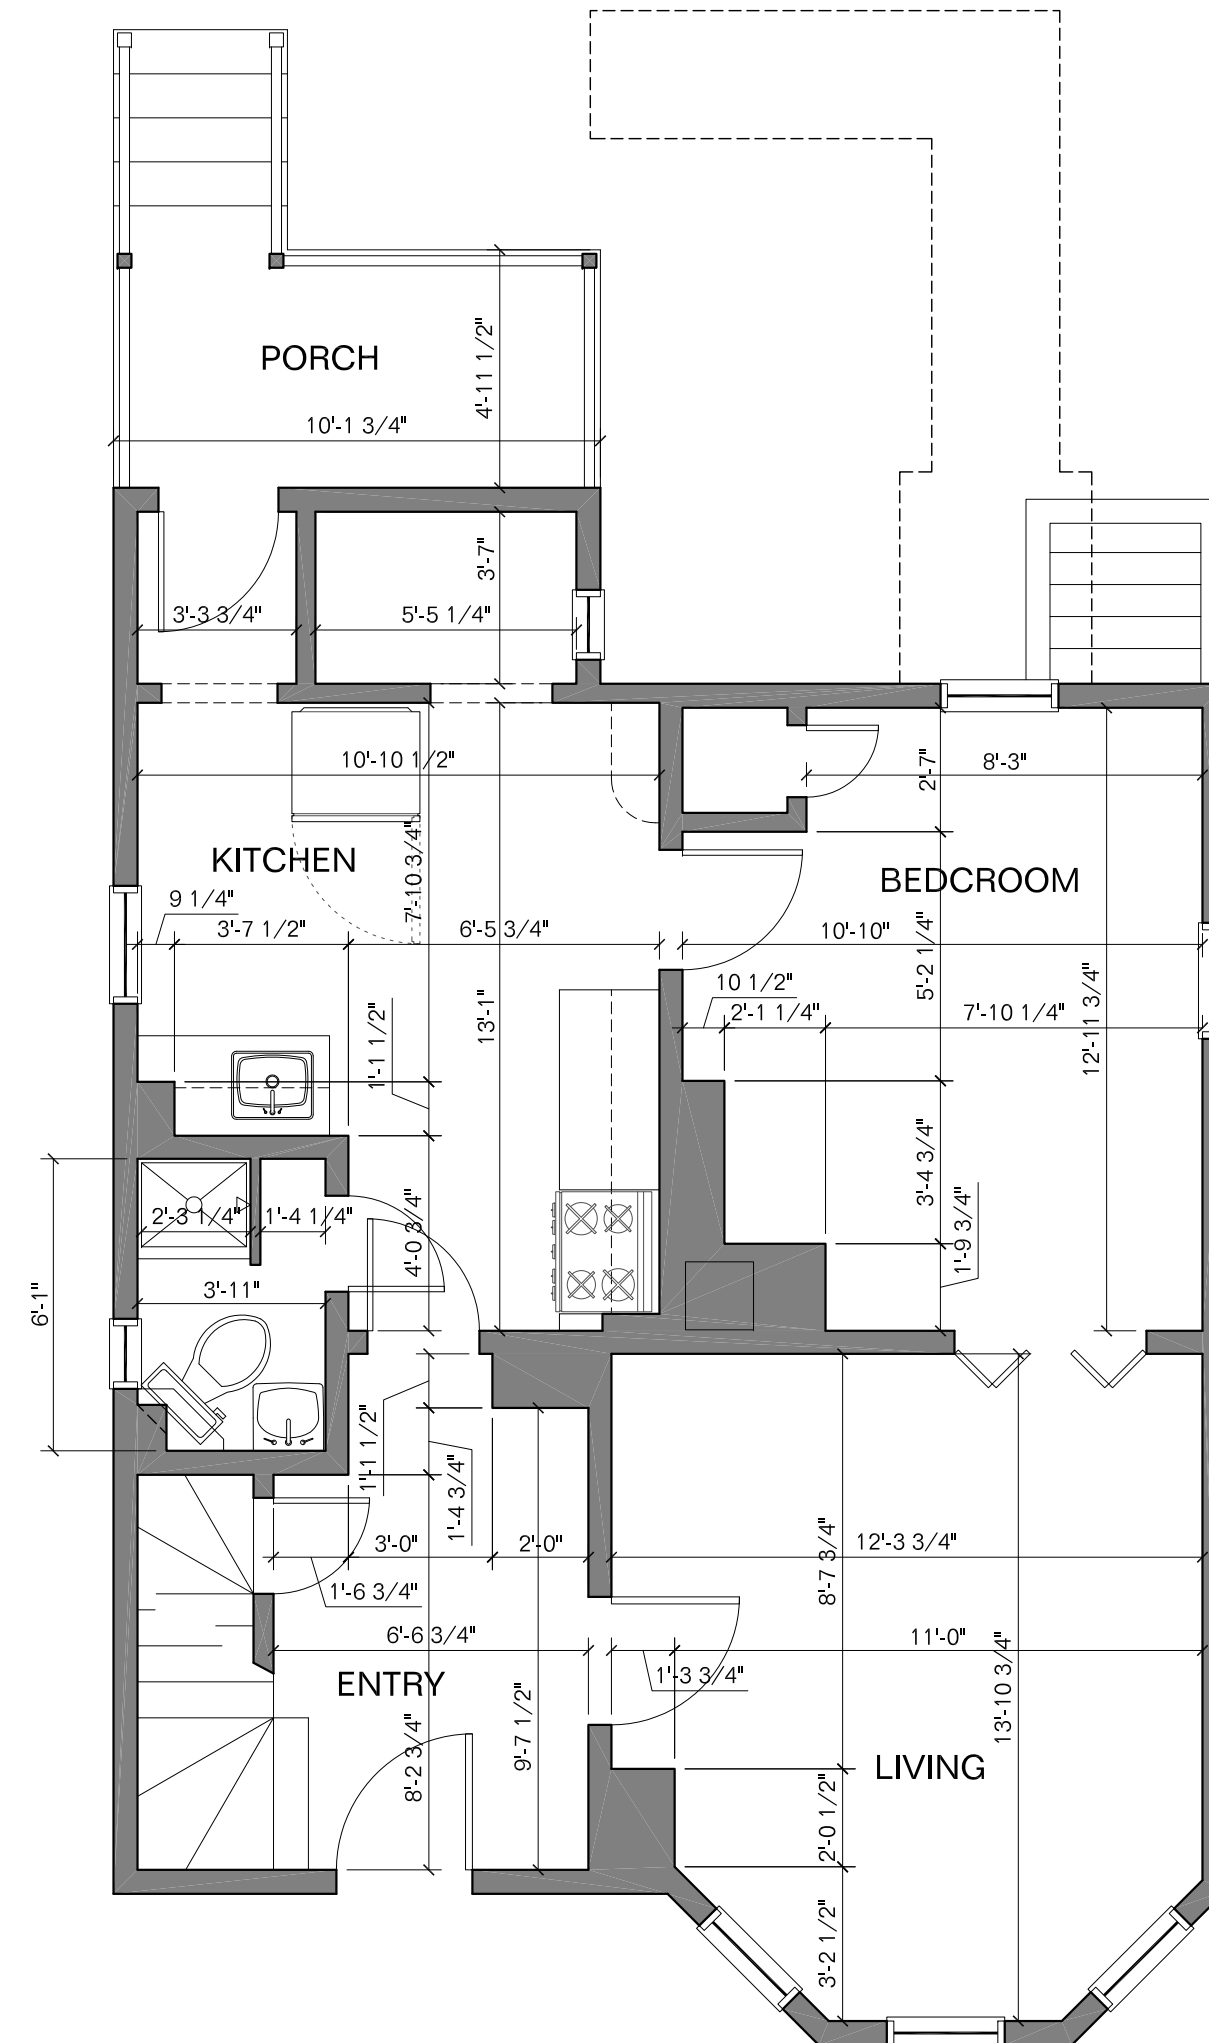

**2** EXISTING FIRST FLOOR PLAN  
1/4" = 1'-0"

NOTE: CORRECT DRAWING FORMAT IS 1/8" = 1'-0". ANY PLOT OF THIS DRAWING TO OTHER FORMAT DIMENSIONS HAS BEEN PLOTTED TO FIT WITHIN CURRY SIZE. DRAWING AND DETAIL SCALES MUST BE REDUCED OR INCREASED PROPORTIONATELY.

Consultant:  
 Owner:  
 .

These CADD documents are recorded on, or can be transmitted as, electronic media. They are therefore subject to undetectable alteration or erasure, whether intentional or unintentional, due to, among other causes, transmission, conversion, media degradation, software error, or human alteration. Accordingly, Luna Design Group, Inc. shall not be held liable for any claims, losses, damages, or costs arising out of any such alteration or unauthorized re-use or modification of these CADD documents.

Project:  
**Sullivan Residence Renovations**  
 15 Harrison Road  
 Somerville, MA 02144


Draw. Title:  
**EXISTING BASEMENT + FIRST FLOOR PLANS**

No.	Date	Revision/Issue
1		


Date:  
 Scale: 1/4" = 1'-0"  
 Job No.:  
 File:

Seal:  
 Draw. No.:

NOTE: CORRECT DRAWING FORMAT IS 1/4" = 1'-0". ANY PLOT OF THIS DRAWING TO OTHER FORMAT DIMENSIONS HAS BEEN PLOTTED TO FIT NEW CURRY SIZE. DRAWING AND DETAIL SCALES MUST BE REDUCED OR INCREASED PROPORTIONATELY.

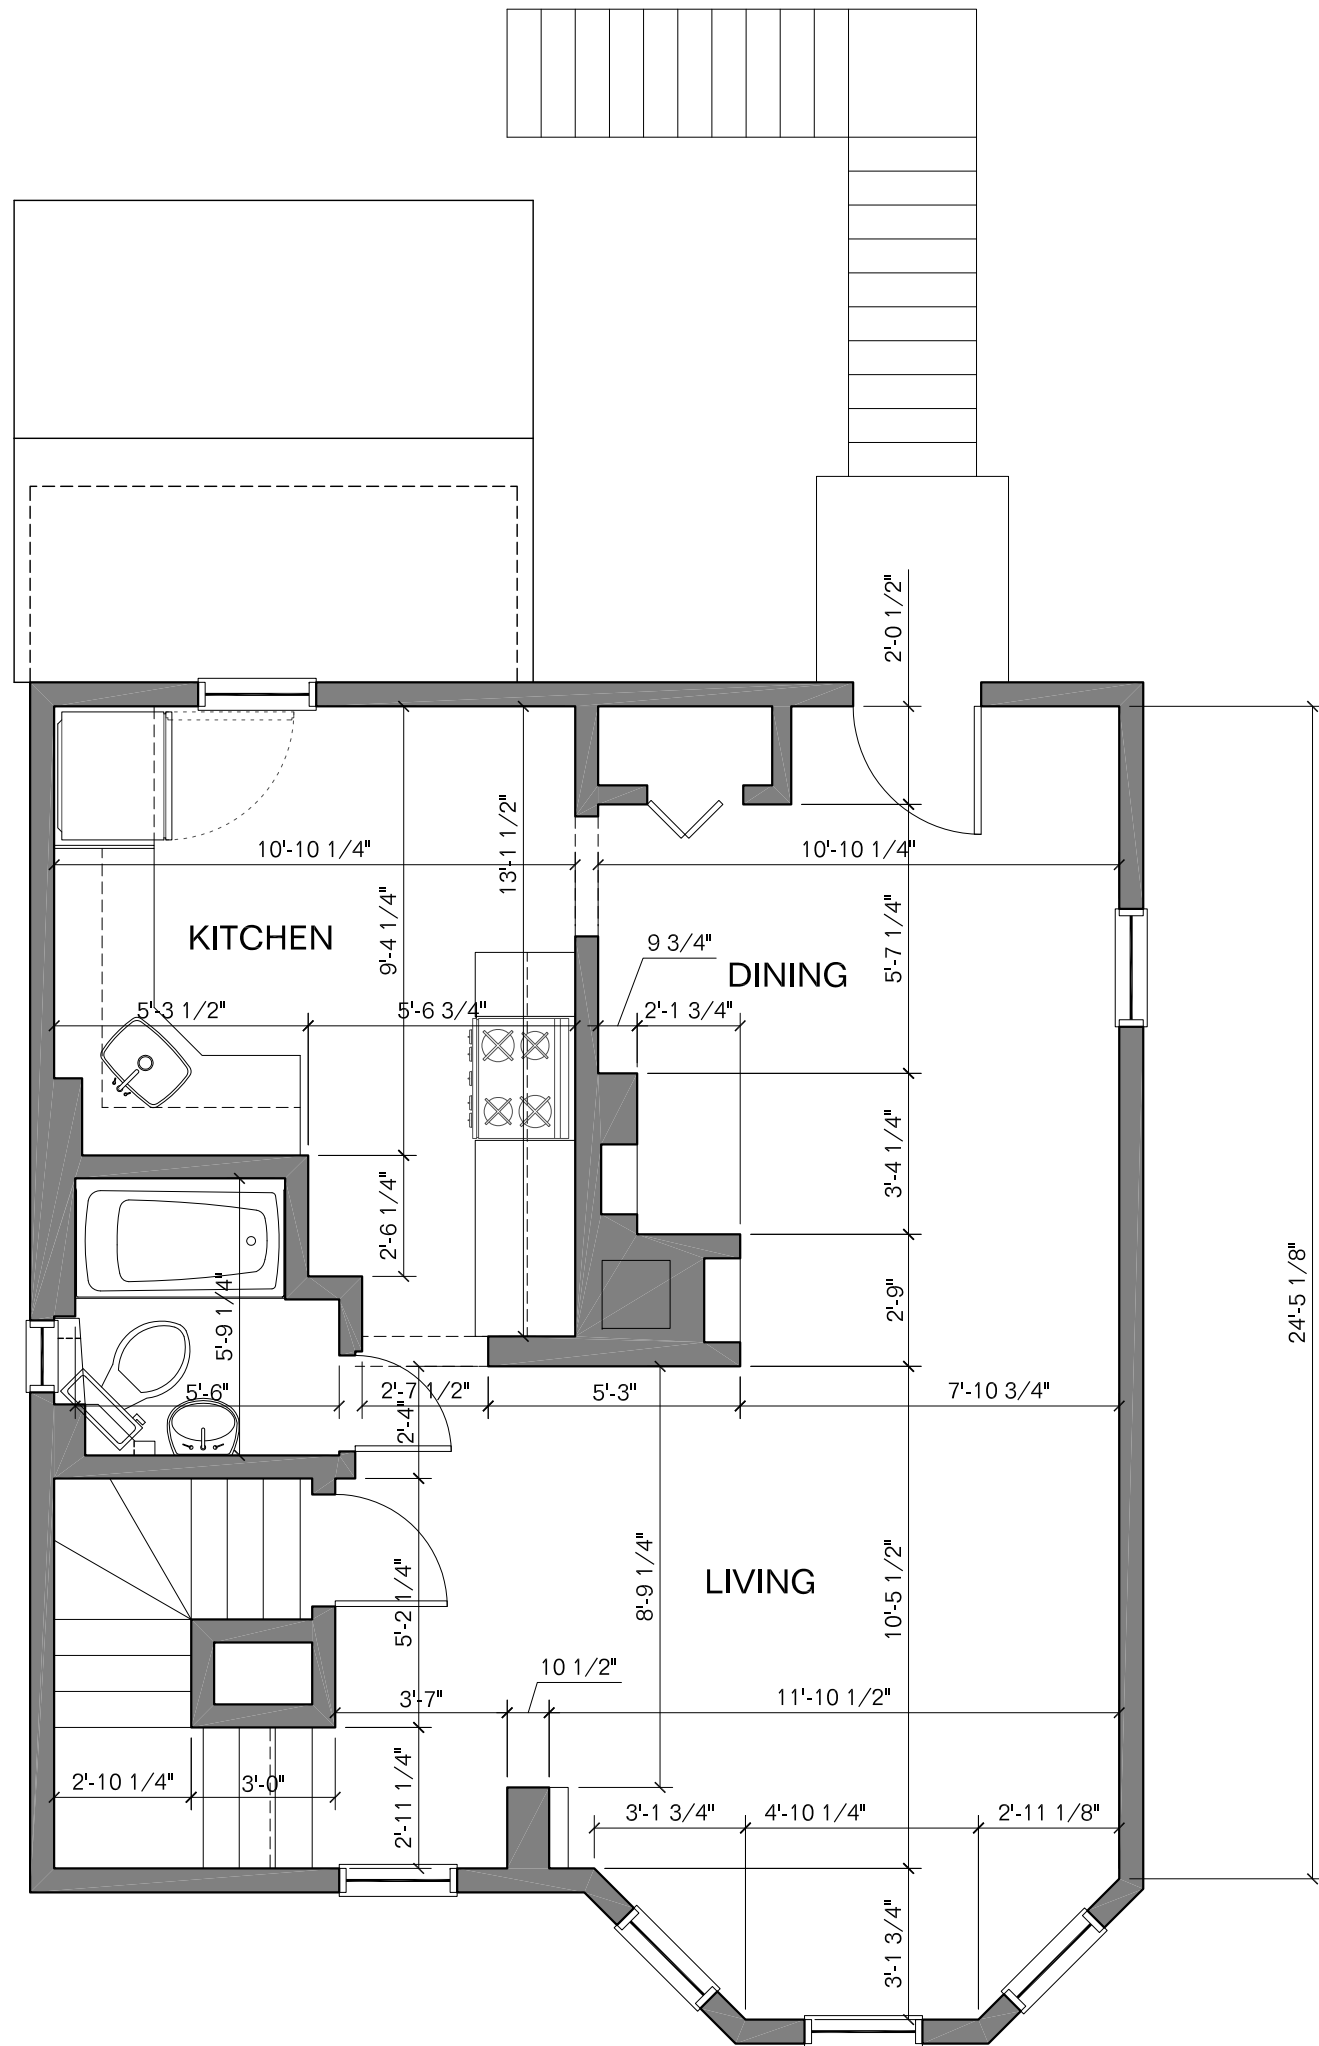

**1** EXISTING SECOND FLOOR PLAN  
1/4" = 1'-0"

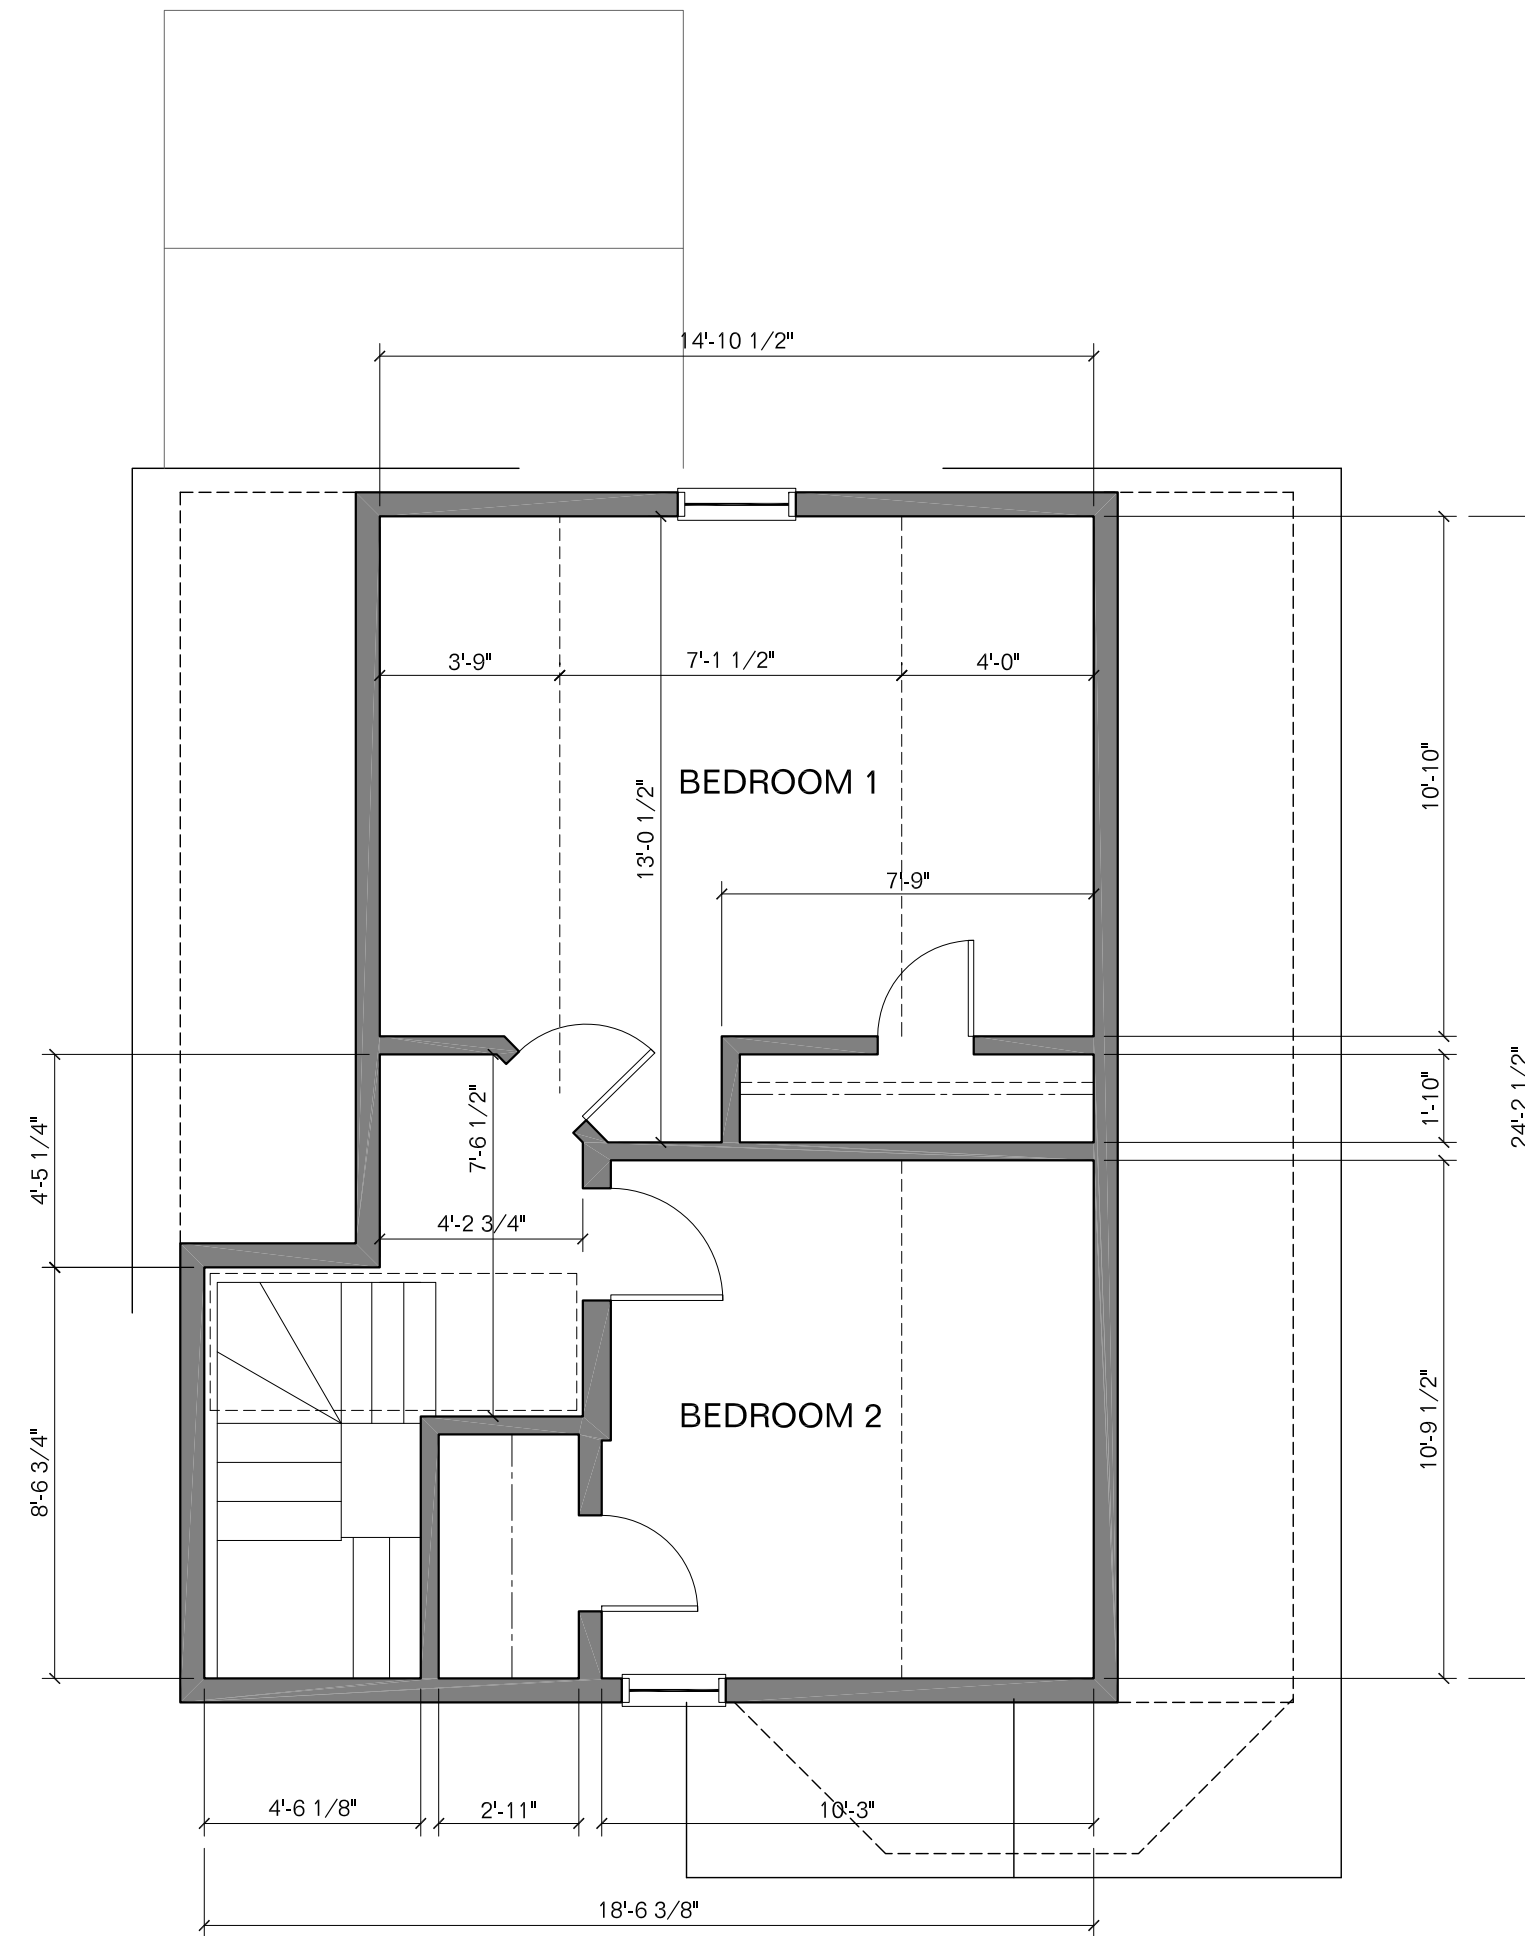

**2** EXISTING THIRD FLOOR PLAN  
1/4" = 1'-0"

Consultant:  
 Owner:

These CADD documents are recorded on, or can be transmitted as, electronic media. They are therefore subject to undetectable alteration or erasure, either intentional or unintentional, due to, among other causes: transmission, conversion, media degradation, software error, or human alteration. Accordingly, Luna Design Group, Inc. shall not be held liable for any claims, losses, damages, or costs arising out of any such alteration or unauthorized re-use or modification of these CADD documents.

Project:  
**Sullivan Residence Renovations**  
 15 Harrison Road  
 Somerville, MA 02144

Dwg. Title:  
**EXISTING SECOND + THIRD FLOOR PLANS**

No.	Date	Revision/Issue
1		

Date:  
 Scale: 1/4" = 1'-0"  
 Job No.:  
 File:

Seal:  
 Dwg. No.: